

D·R·A


Drummev Rosane Anderson, Inc.
225 Oakland Road, Studio 205
South Windsor, Ct 06074

Planning 860-644-8300
Architecture 860-644-8301 fax
Interior Design info@draws.com


Town Of Hadley
Municipal Facilities Study and Planning
Hadley, Massachusetts
POLICE AND FIRE STATION COMPLEX
EXISTING FIRST FLOOR PLAN

Scale: 1/16"=1'-0"
Drawn by: MC
Job No. 13006.00
Date: 9/6/13

EXP-1

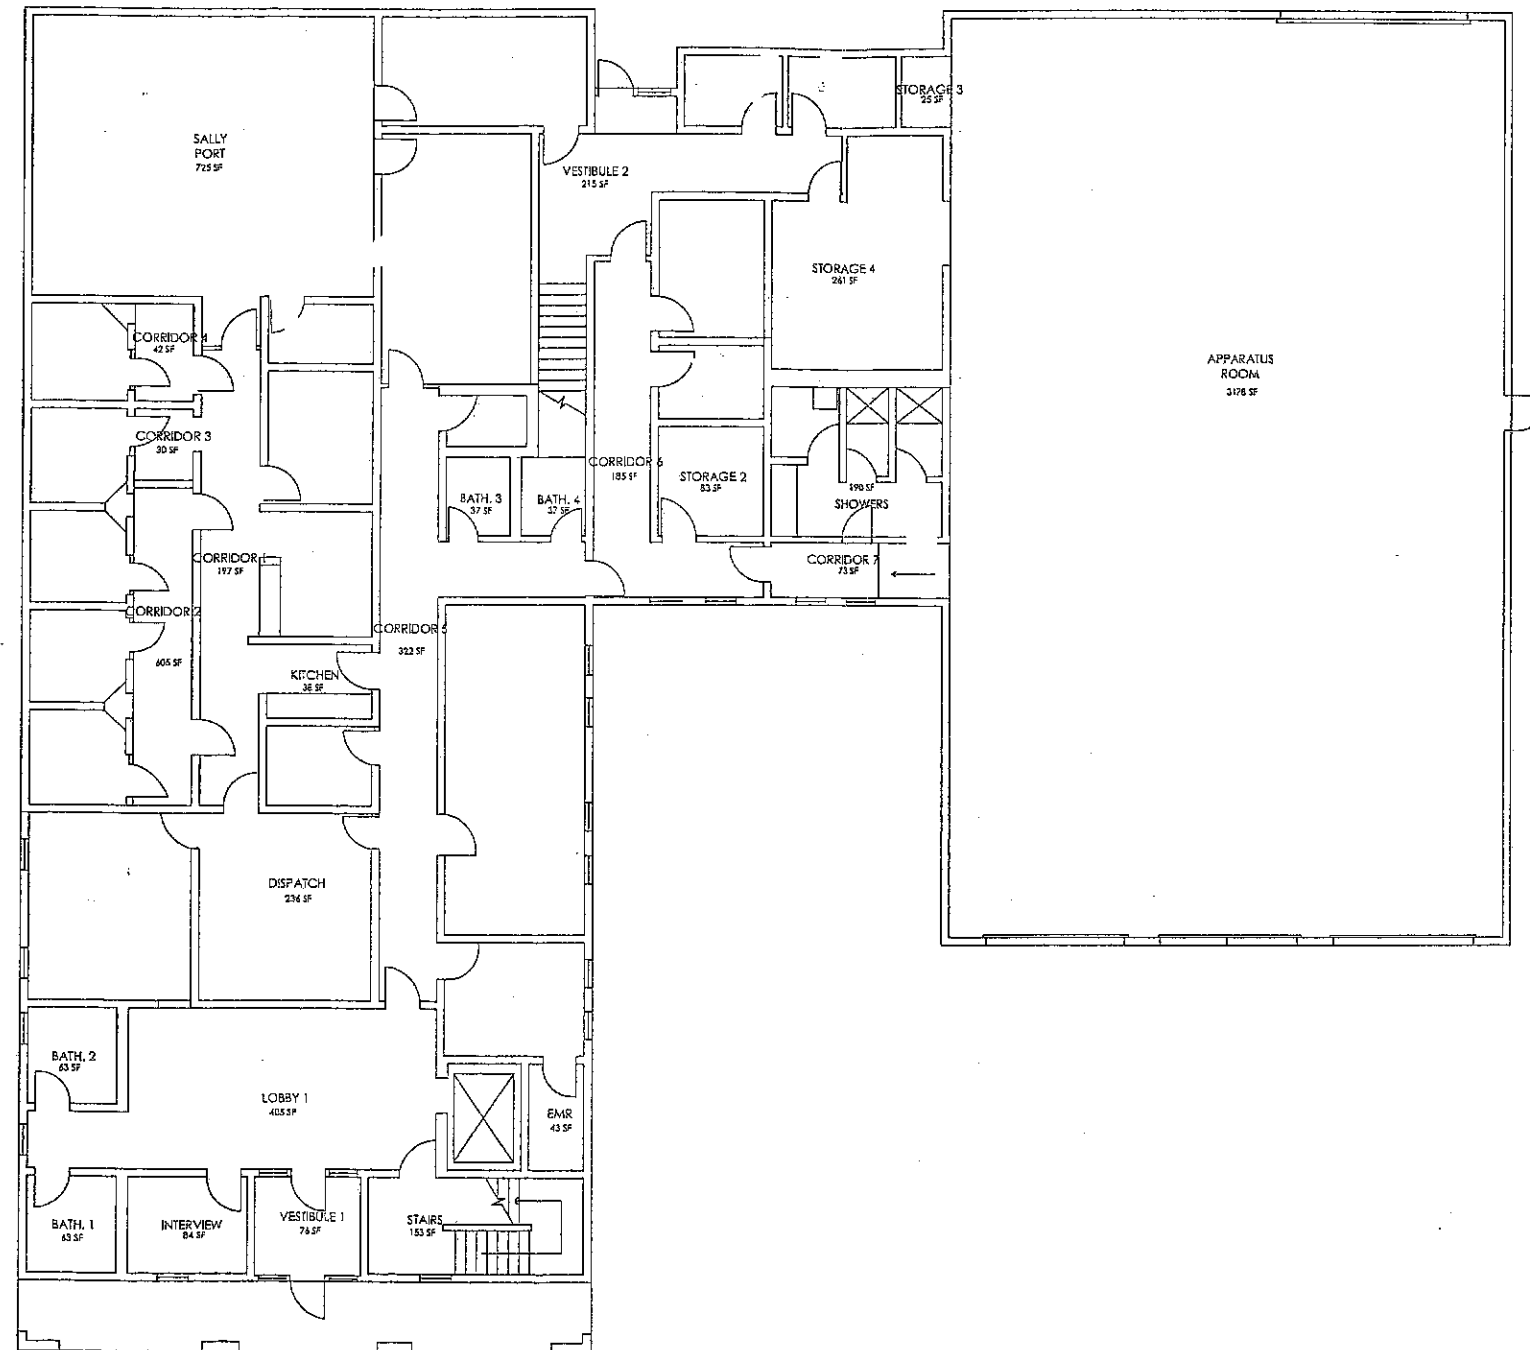

FIRST FLOOR PLAN

 

D·R·A



Drummey Rosane Anderson, Inc.
225 Oakland Road, Studio 205
South Windsor, Ct 06074

Planning 860-644-8300
Architecture 860-644-8301 fax
Interior Design info@draws.com

Town Of Hadley
Municipal Facilities Study and Planning
Hadley, Massachusetts

**POLICE AND FIRE STATION COMPLEX
EXISTING SECOND FLOOR PLAN**

SECOND FLOOR PLAN

 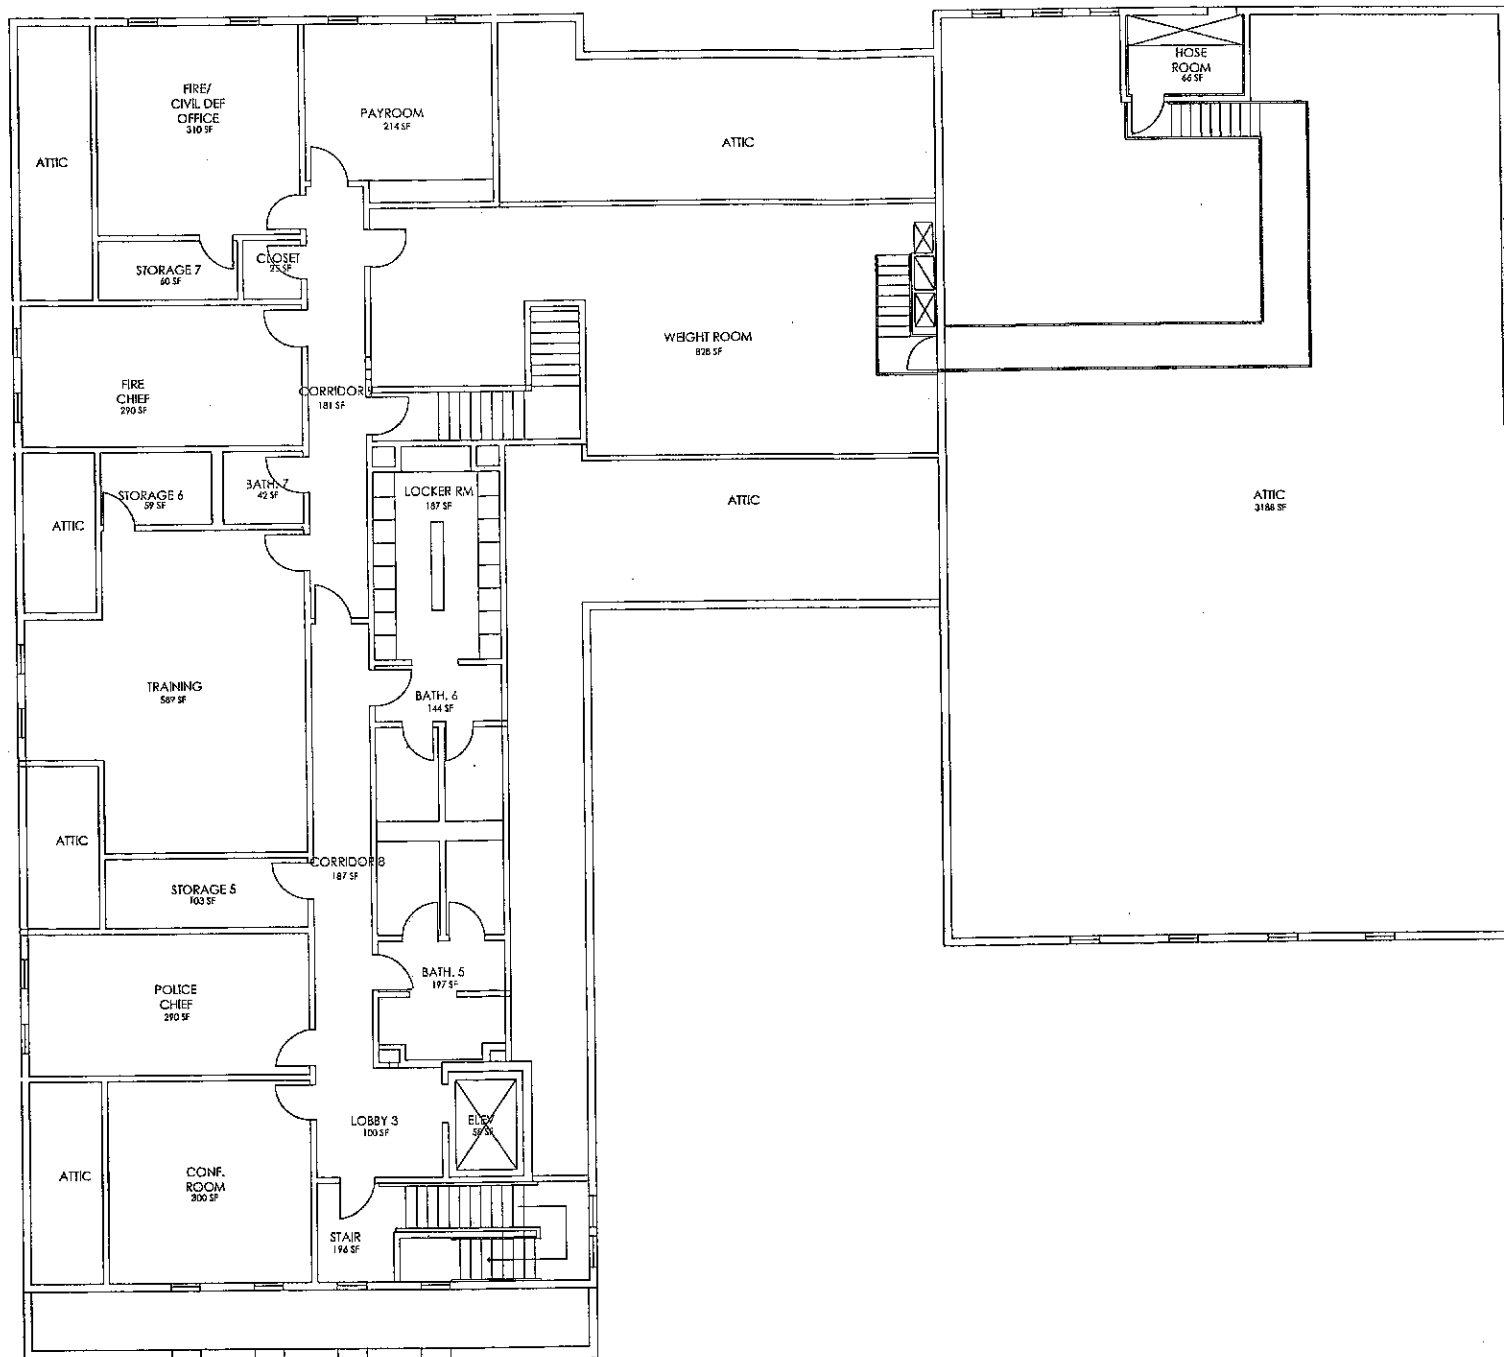

Scale: 1/16"=1'-0"
Drawn by: MC
Job No. 13006.00
Date: 9/6/13

EXP-2

D·R·A

Drumme Rosane Anderson, Inc.
225 Oakland Road, Studio 205
South Windsor, Ct 06074

Planning 860-644-8300
Architecture 860-644-8301 fax
Interior Design info@draws.com


Town Of Hadley
Municipal Facilities Study and Planning
Hadley, Massachusetts

POLICE AND FIRE STATION COMPLEX
PROPOSED FIRST FLOOR PLAN

Scale: 1/16"=1'-0"
Drawn by: MC/KB
Job No. 13006.00
Date: 9/6/13

PRP-1

PROPOSED
FIRST FLOOR PLAN

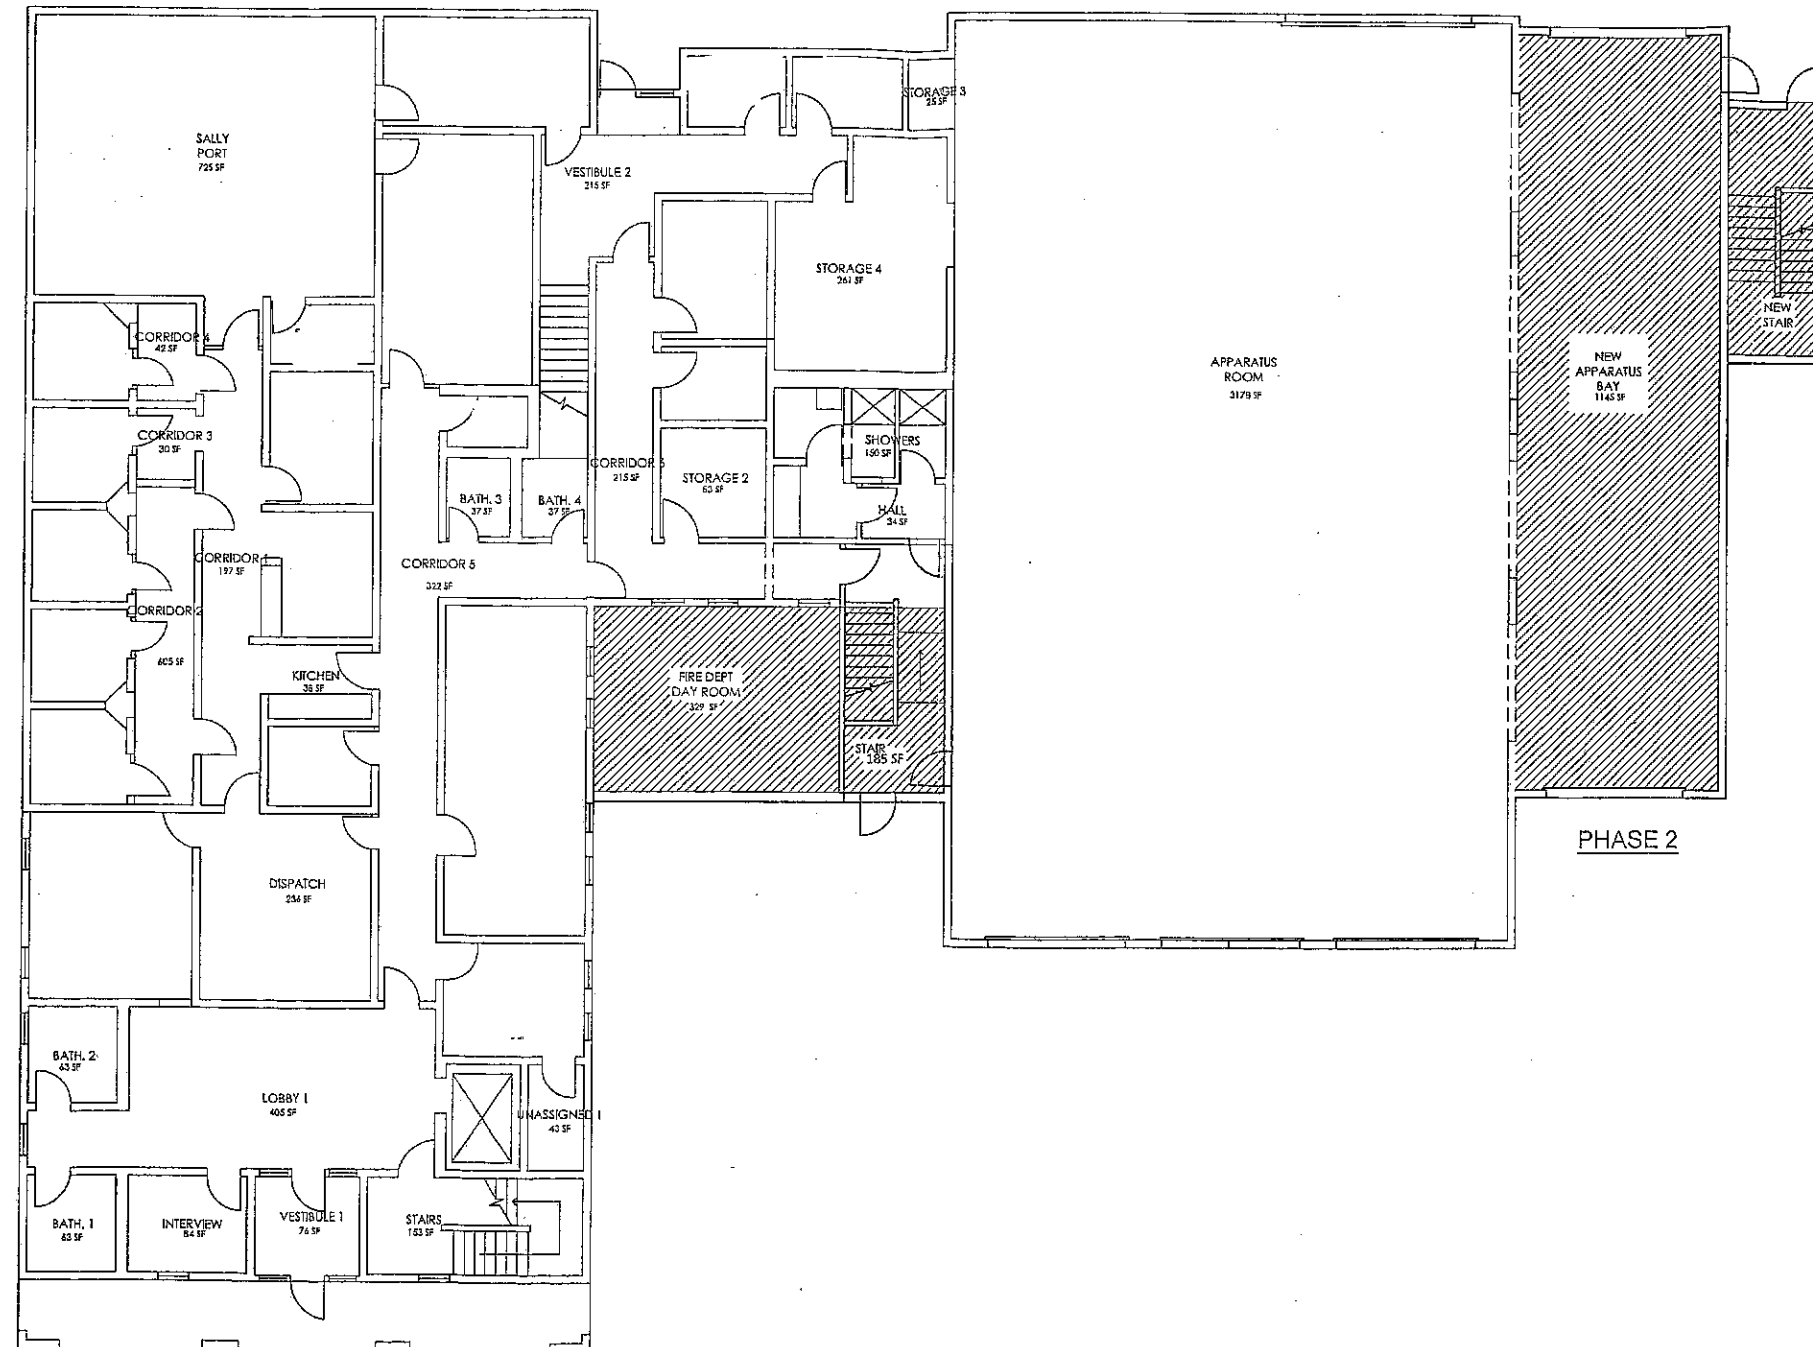

D·R·A

Drumme Rosane Anderson, Inc.
225 Oakland Road, Studio 205
South Windsor, Ct 06074



Planning 860-644-8300
Architecture 860-644-8301 fax
Interior Design info@draws.com

Town Of Hadley
Municipal Facilities Study and Planning
Hadley, Massachusetts
POLICE AND FIRE STATION COMPLEX
PROPOSED SECOND FLOOR PLAN

Scale: 1/16"=1'-0"
Drawn by: MC/KB
Job No. 13006.00
Date: 9/6/13

PRP-2

PROPOSED
SECOND FLOOR PLAN

 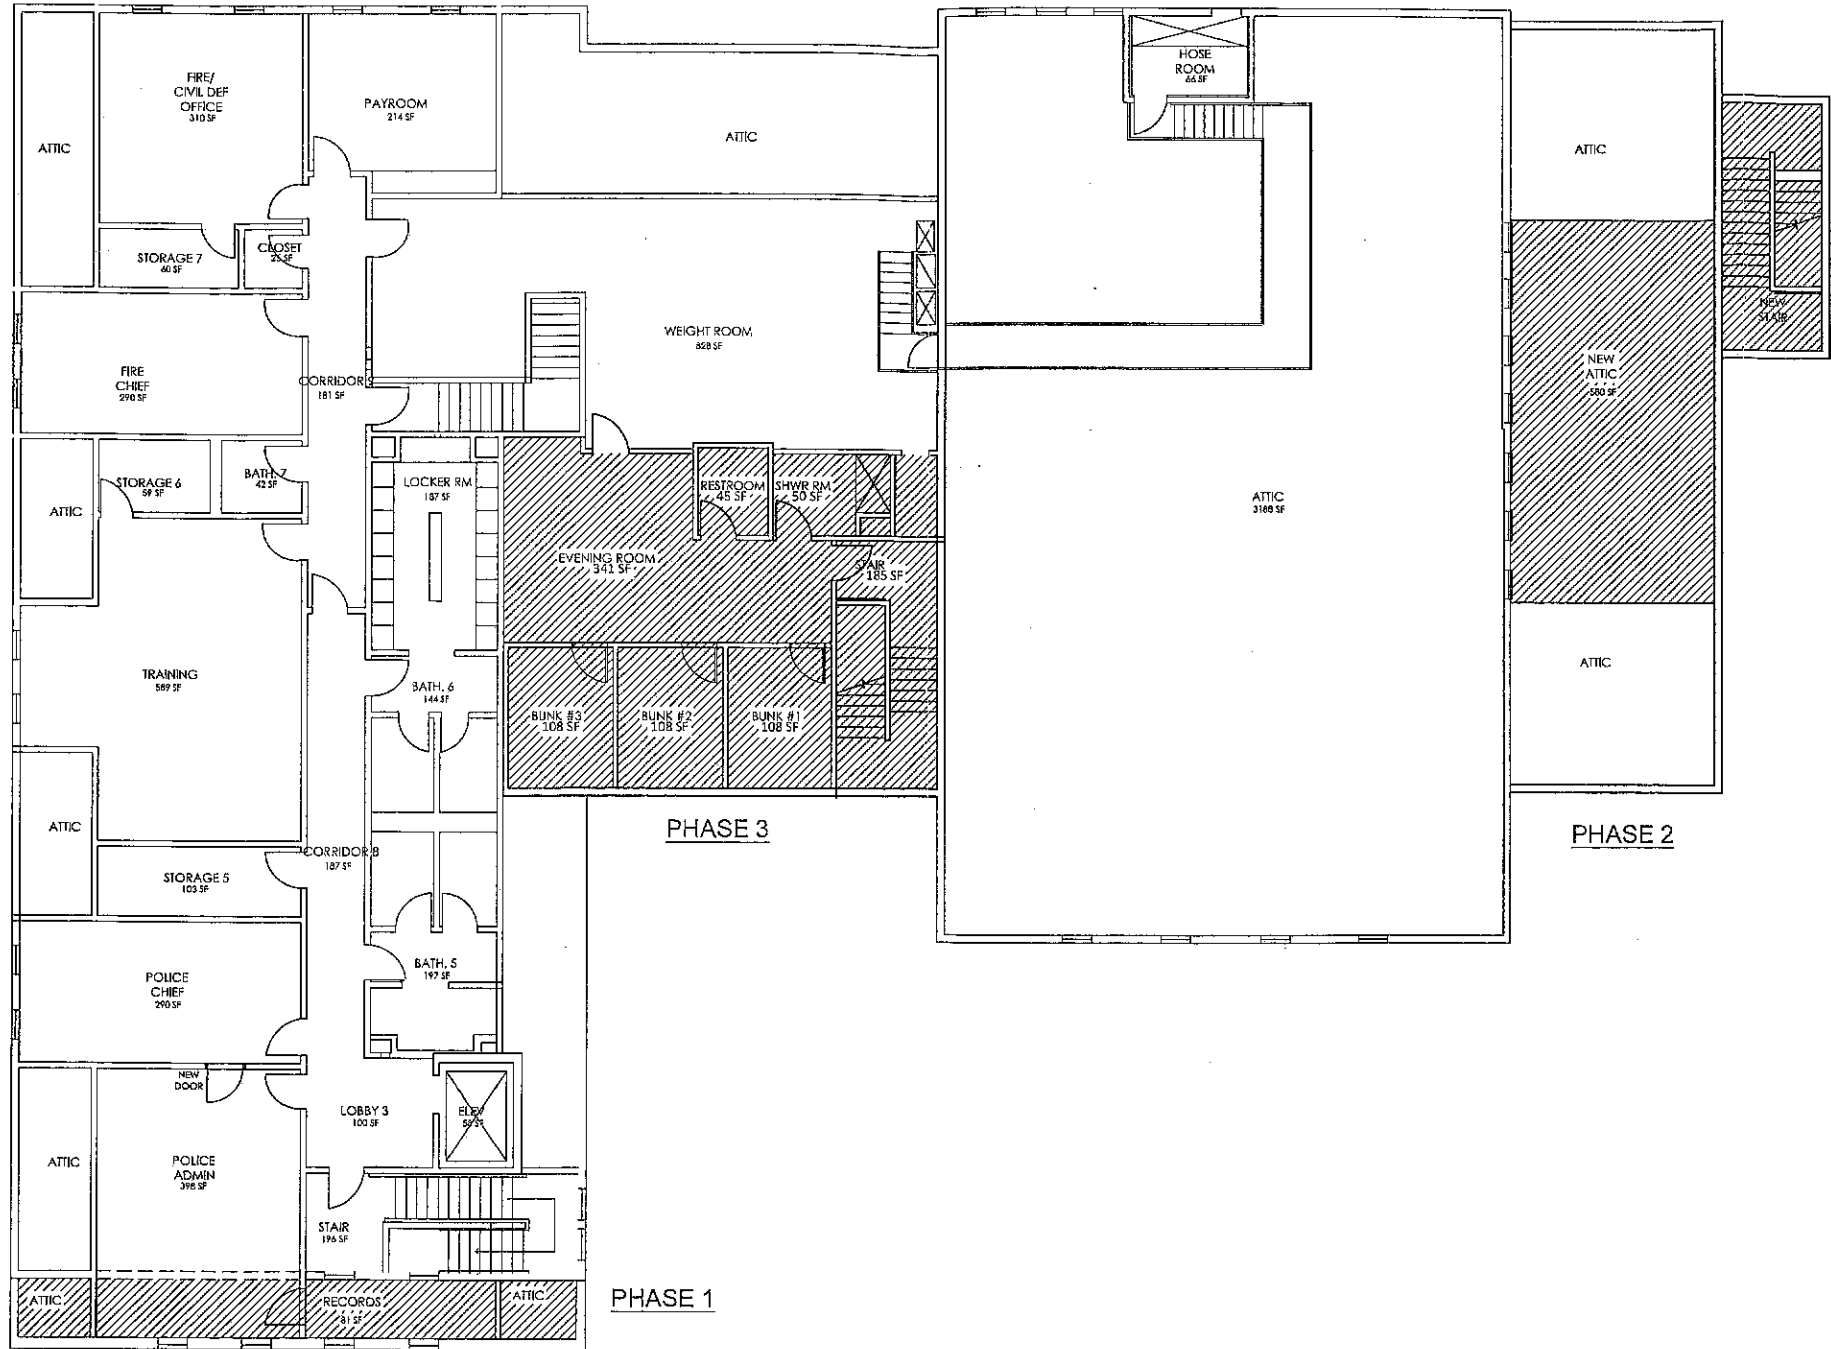



Drumhey Rosane Anderson, Inc.
225 Oakland Road, Studio 205
South Windsor, Ct 06074

Planning	860-644-8300
Architecture	860-644-8301 fax
Interior Design	Info@draws.com

Town Of Hadley
Municipal Facilities Study and Planning
Hadley, Massachusetts

**POLICE AND FIRE STATION COMPLEX
PROPOSED SITE PLAN**

Scale:	1"=20'
Drawn by:	MC/KB
Job No.	13006.00
Date:	9/6/13

PRP-3

Facilities Plan for Town Buildings
Hadley, Massachusetts

PUBLIC SAFETY FUNCTIONS

First Floor		Existing Area	Proposed Addition
Vestibule 1		76	76
Interview		84	84
Bath. 1		63	63
Lobby 1		405	405
Elevator Machine Room		43	43
Bath. 2		63	63
Records		233	233
Dispatch		236	236
Shift Command		118	118
Squad Office		341	341
Corridor 1		197	197
Radio		61	61
Kitchen		28	28
Booking		103	103
Lobby 2		102	102
Storage 1		46	46
Corridor 2		605	605
Corridor 3		30	30
Corridor 4		42	42
Cell 1		66	66
Cell 2		65	65
Cell 3		62	62
Cell 4		63	63
Cell 5		65	65
Corridor 5		322	322
Sally Port		724	724
Mechanical 1		166	166
Evidence		278	278
Arms		30	30
Bath. 3		37	37
Bath. 4		37	37
Vestibule 2		215	215
Corridor 6		185	185
Storage 2		83	83
E-911		56	56
Tel/ Alarm		106	106
Generator		51	51
Electric		58	58
Storage 3		25	25
Storage 4		261	261
Showers		190	190
Corridor 7		73	73
Apparatus Room		3178	3178
Fire Dept. Day Room			329
New Apparatus Bay			1145
Unassigned		462	808
Total		9734	11554

Second Floor		Existing Area	Proposed Addition
Police Administration		300	398
Records Storage			81
Lobby 3		100	100
Stair		196	196
Elevator		58	58
Police Chief		290	290
Storage 5		103	103
Bath. 5		197	197
Corridor 8		187	187
Bath. 6		114	114
Training		589	589
Storage 6		59	59
Bath. 7		42	42
Locker Room		187	187
Corridor 9		181	181
Fire Chief		290	290
Storage 7		60	60
Closet		25	25
Fire/ Civil Def Office		310	310
Payroom		214	214
Weight Room		828	828
Attic & Unassigned		3188	3188
Hose Room		66	66
Bunk #1			108
Bunk #2			108
Bunk #3			108
Evening Room			341
Restroom			45
Shower Room			50
New Attic			580
Unassigned		2191	3855
Total		9775	11618
Total Building Area		19509	23172